




FRONT ELEVATION

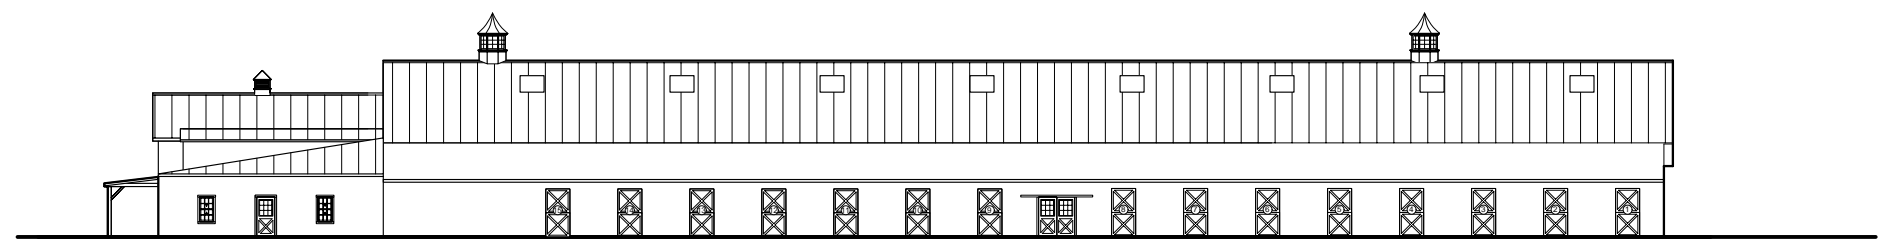


SIDE ELEVATION

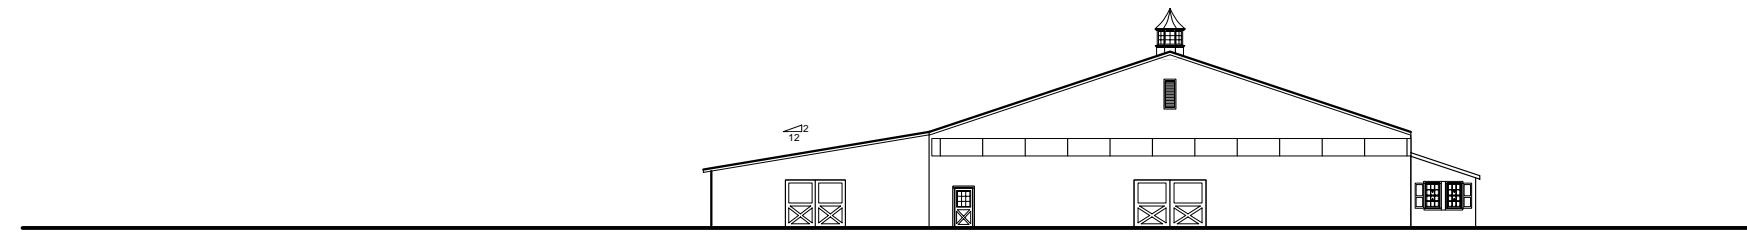

REAR ELEVATION

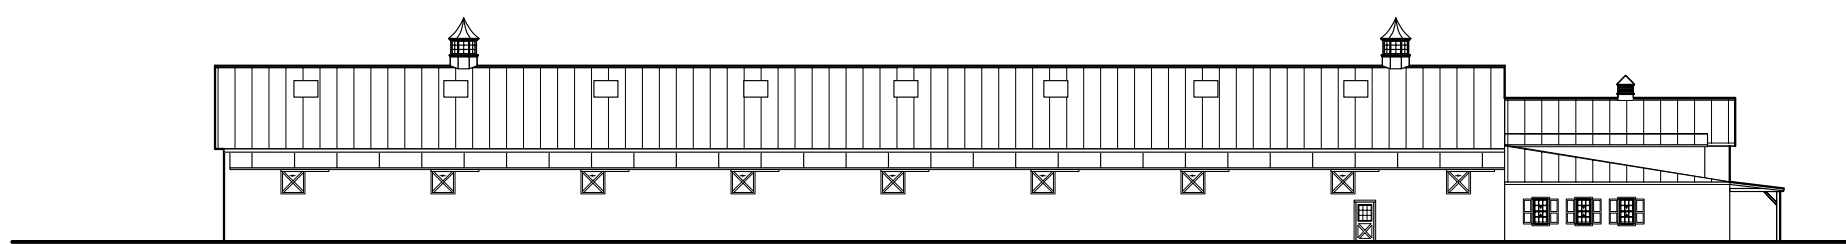

SIDE ELEVATION

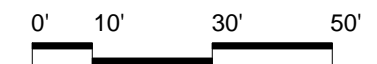

© Seth Harry & Associates, Inc.

SETH HARRY & ASSOCIATES, INC.  
 RUTH LANDSMAN, ARCHITECTS  
 605 MORGAN STATION ROAD  
 WOODBINE MARYLAND 21797  
 TEL 410 489 4725 FAX 410 489 7554  
 www.setharry.com

**SDTRHR**  
 Rehoboth Beach, Delaware

Aug. 18, 2006